

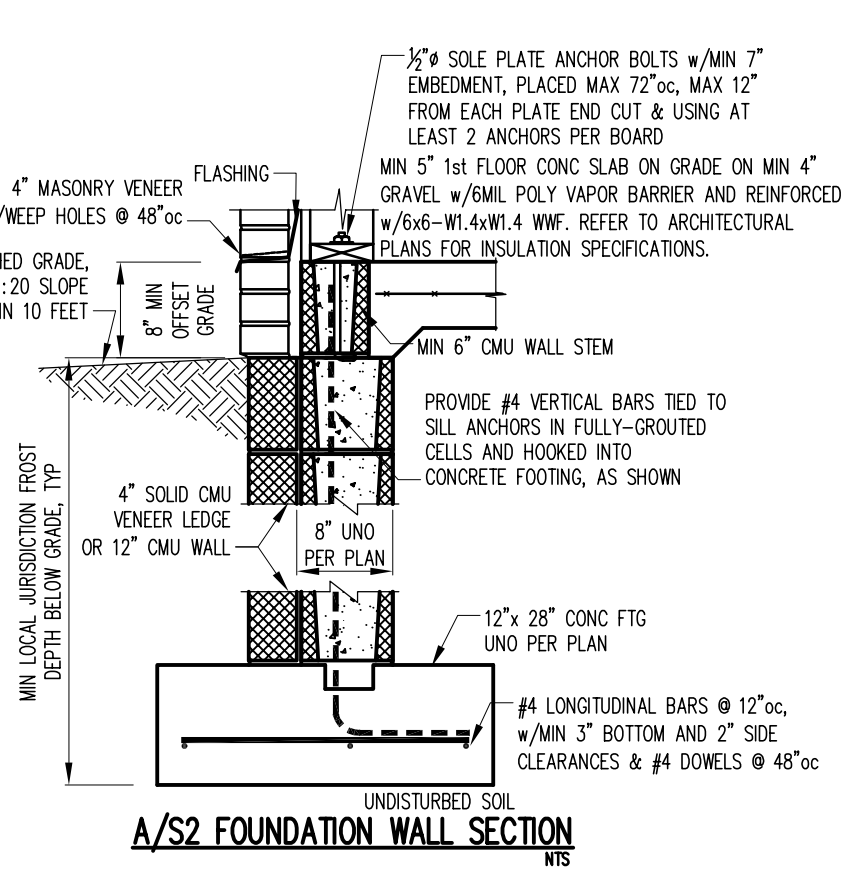
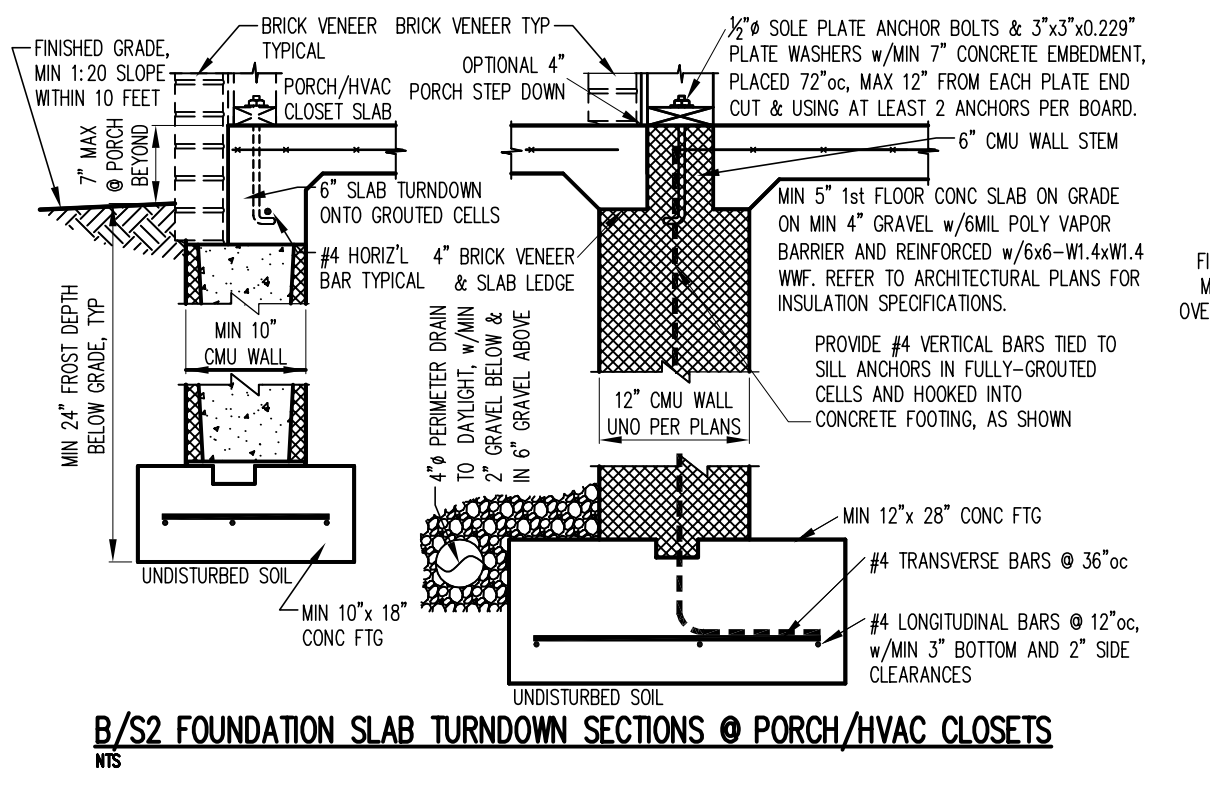
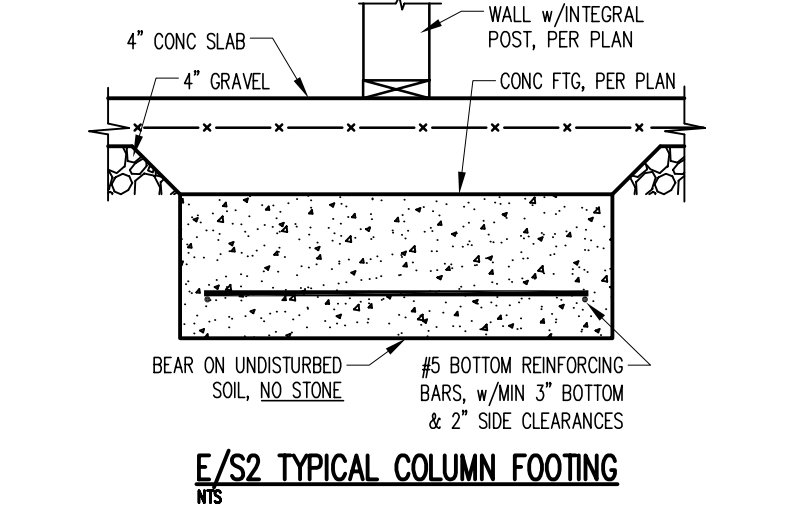
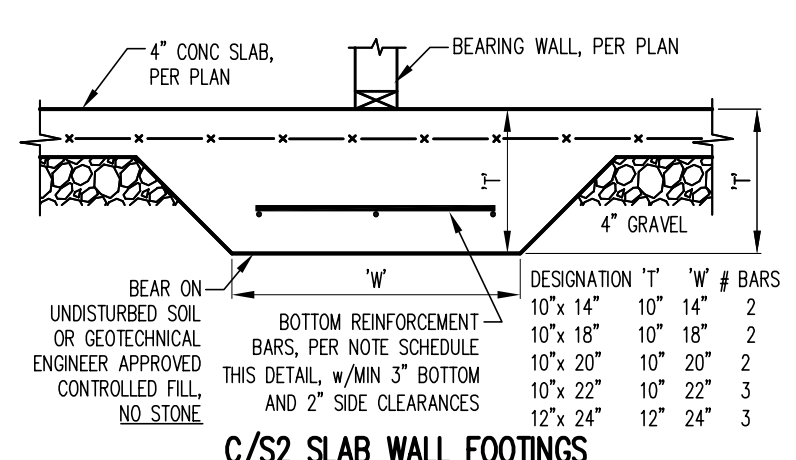


NOTE:
PROVIDE CONTROL OR CONSTRUCTION JOINT TO PREVENT UNCONTROLLED CRACKING PER ACI RECOMMENDATIONS. PANELS TO BE RECTANGULAR WITH LONG SIDE NOT TO EXCEED $1\frac{1}{2}$ SHORT SIDE.
F/S3 TYPICAL SLAB JOINT DETAILS
MS

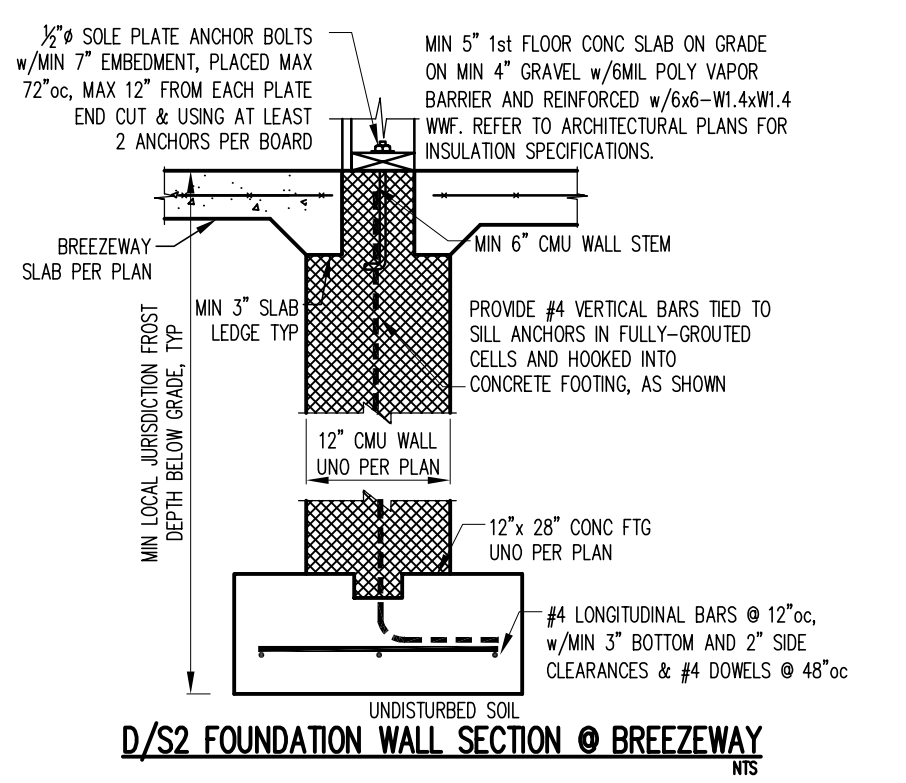

THE CONTRACTOR SHALL VERIFY AND CONFIRM ALL DIMENSIONS, CONFIGURATIONS & CONDITIONS. ALL CONSTRUCTION SHALL BE IN ACCORDANCE WITH O.S.H.A. STANDARDS. THE CONTRACTOR IS RESPONSIBLE FOR SCHEDULE, METHODS, SHORING, BRACING, WORKMANSHIP & CONSTRUCTION SEQUENCE TO INSURE CONSTRUCTABILITY & SAFETY AT THE SITE THROUGHOUT THE COURSE OF THE PROJECT CONSTRUCTION. SEE O.S.H.A. REGULATIONS FOR CONSTRUCTION. 29 CFR, PART 1926.
SEE ARCHITECTURAL DRAWINGS FOR VENTILATION/MOISTURE BARRIER FLASHING & INSULATION REQUIREMENTS, DRAFTSTOPPING, SPECIFICATIONS AND DIMENSIONS NOT SHOWN.

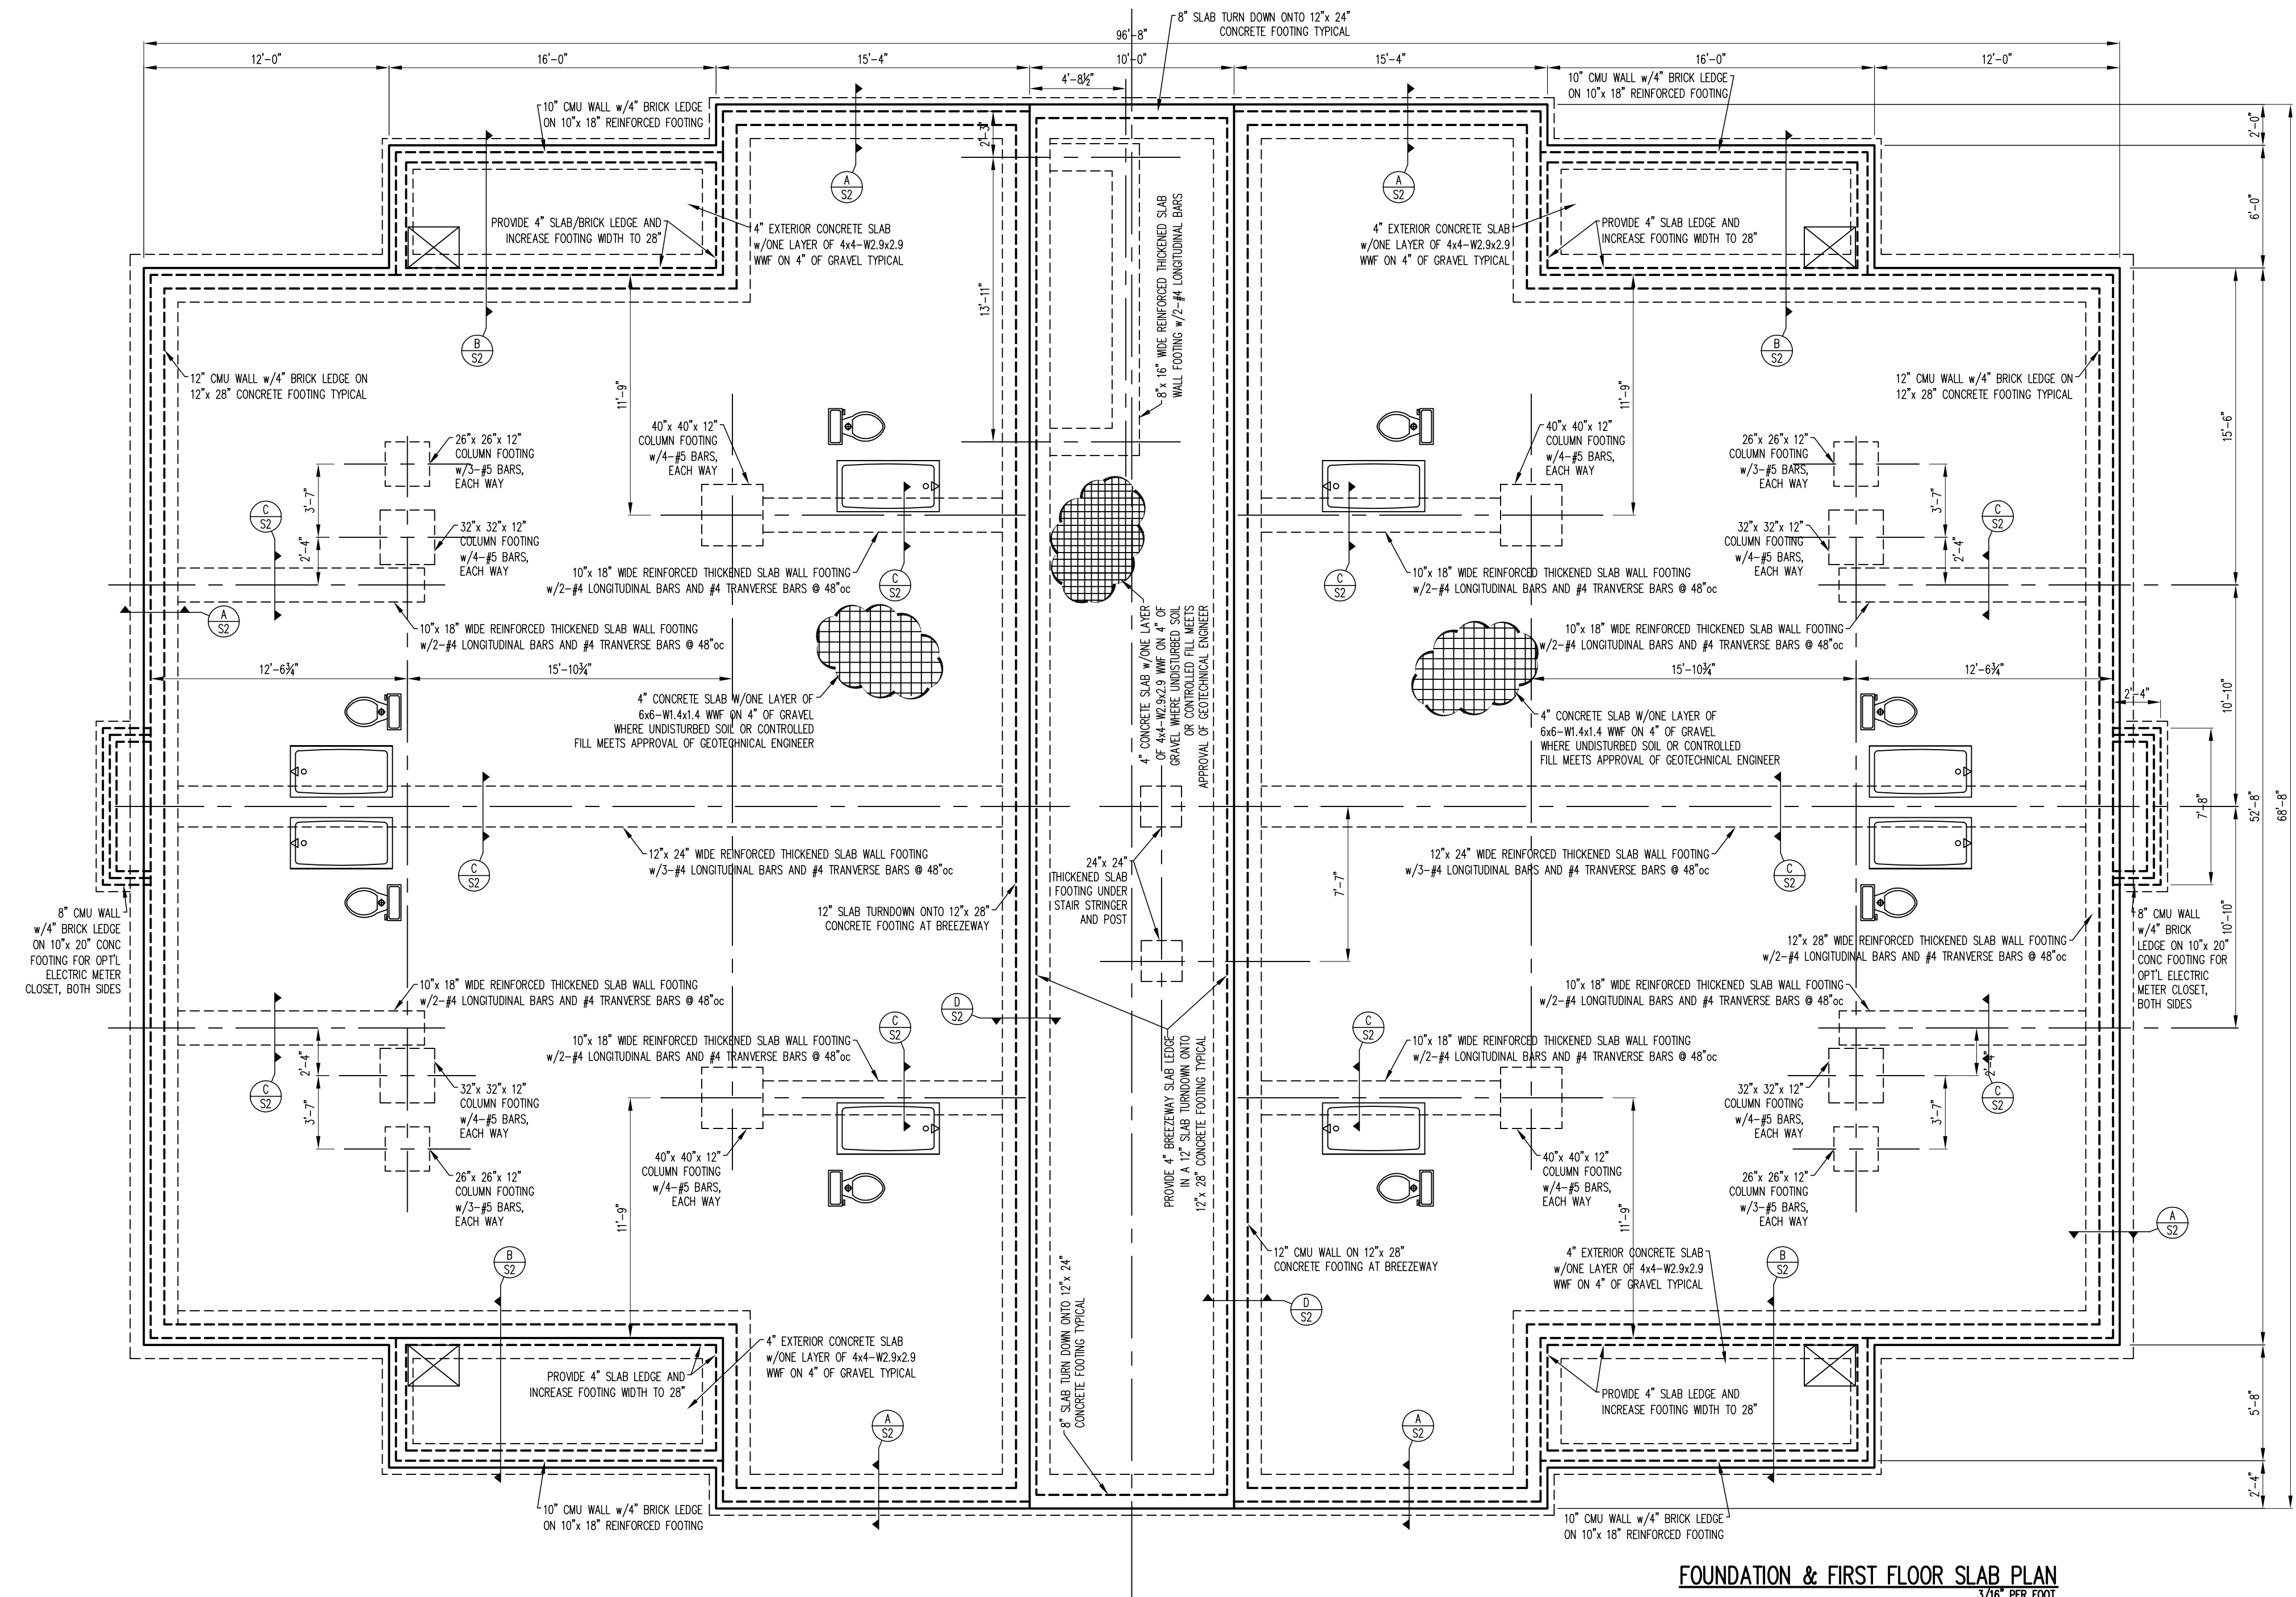

FOUNDATION & FIRST FLOOR SLAB PLAN
3/16" PER FOOT

Structural Plans - Conrail Park Apartment Buildings
12 Unit Garden Apartment Building A-1
The Aikens Group
DFC Architects PC
(540) 678-0560

29 E Boscawen ST
Winchester VA 22601

Rev: 4.29.15 CMU Foundation w/Brick
Rev:
Rev:
Rev:
Rev: